



024°54' 024°55' 024°56' 024°57' 024°58' 024°59'

RUNWAY AND TAXIWAY MARKINGS

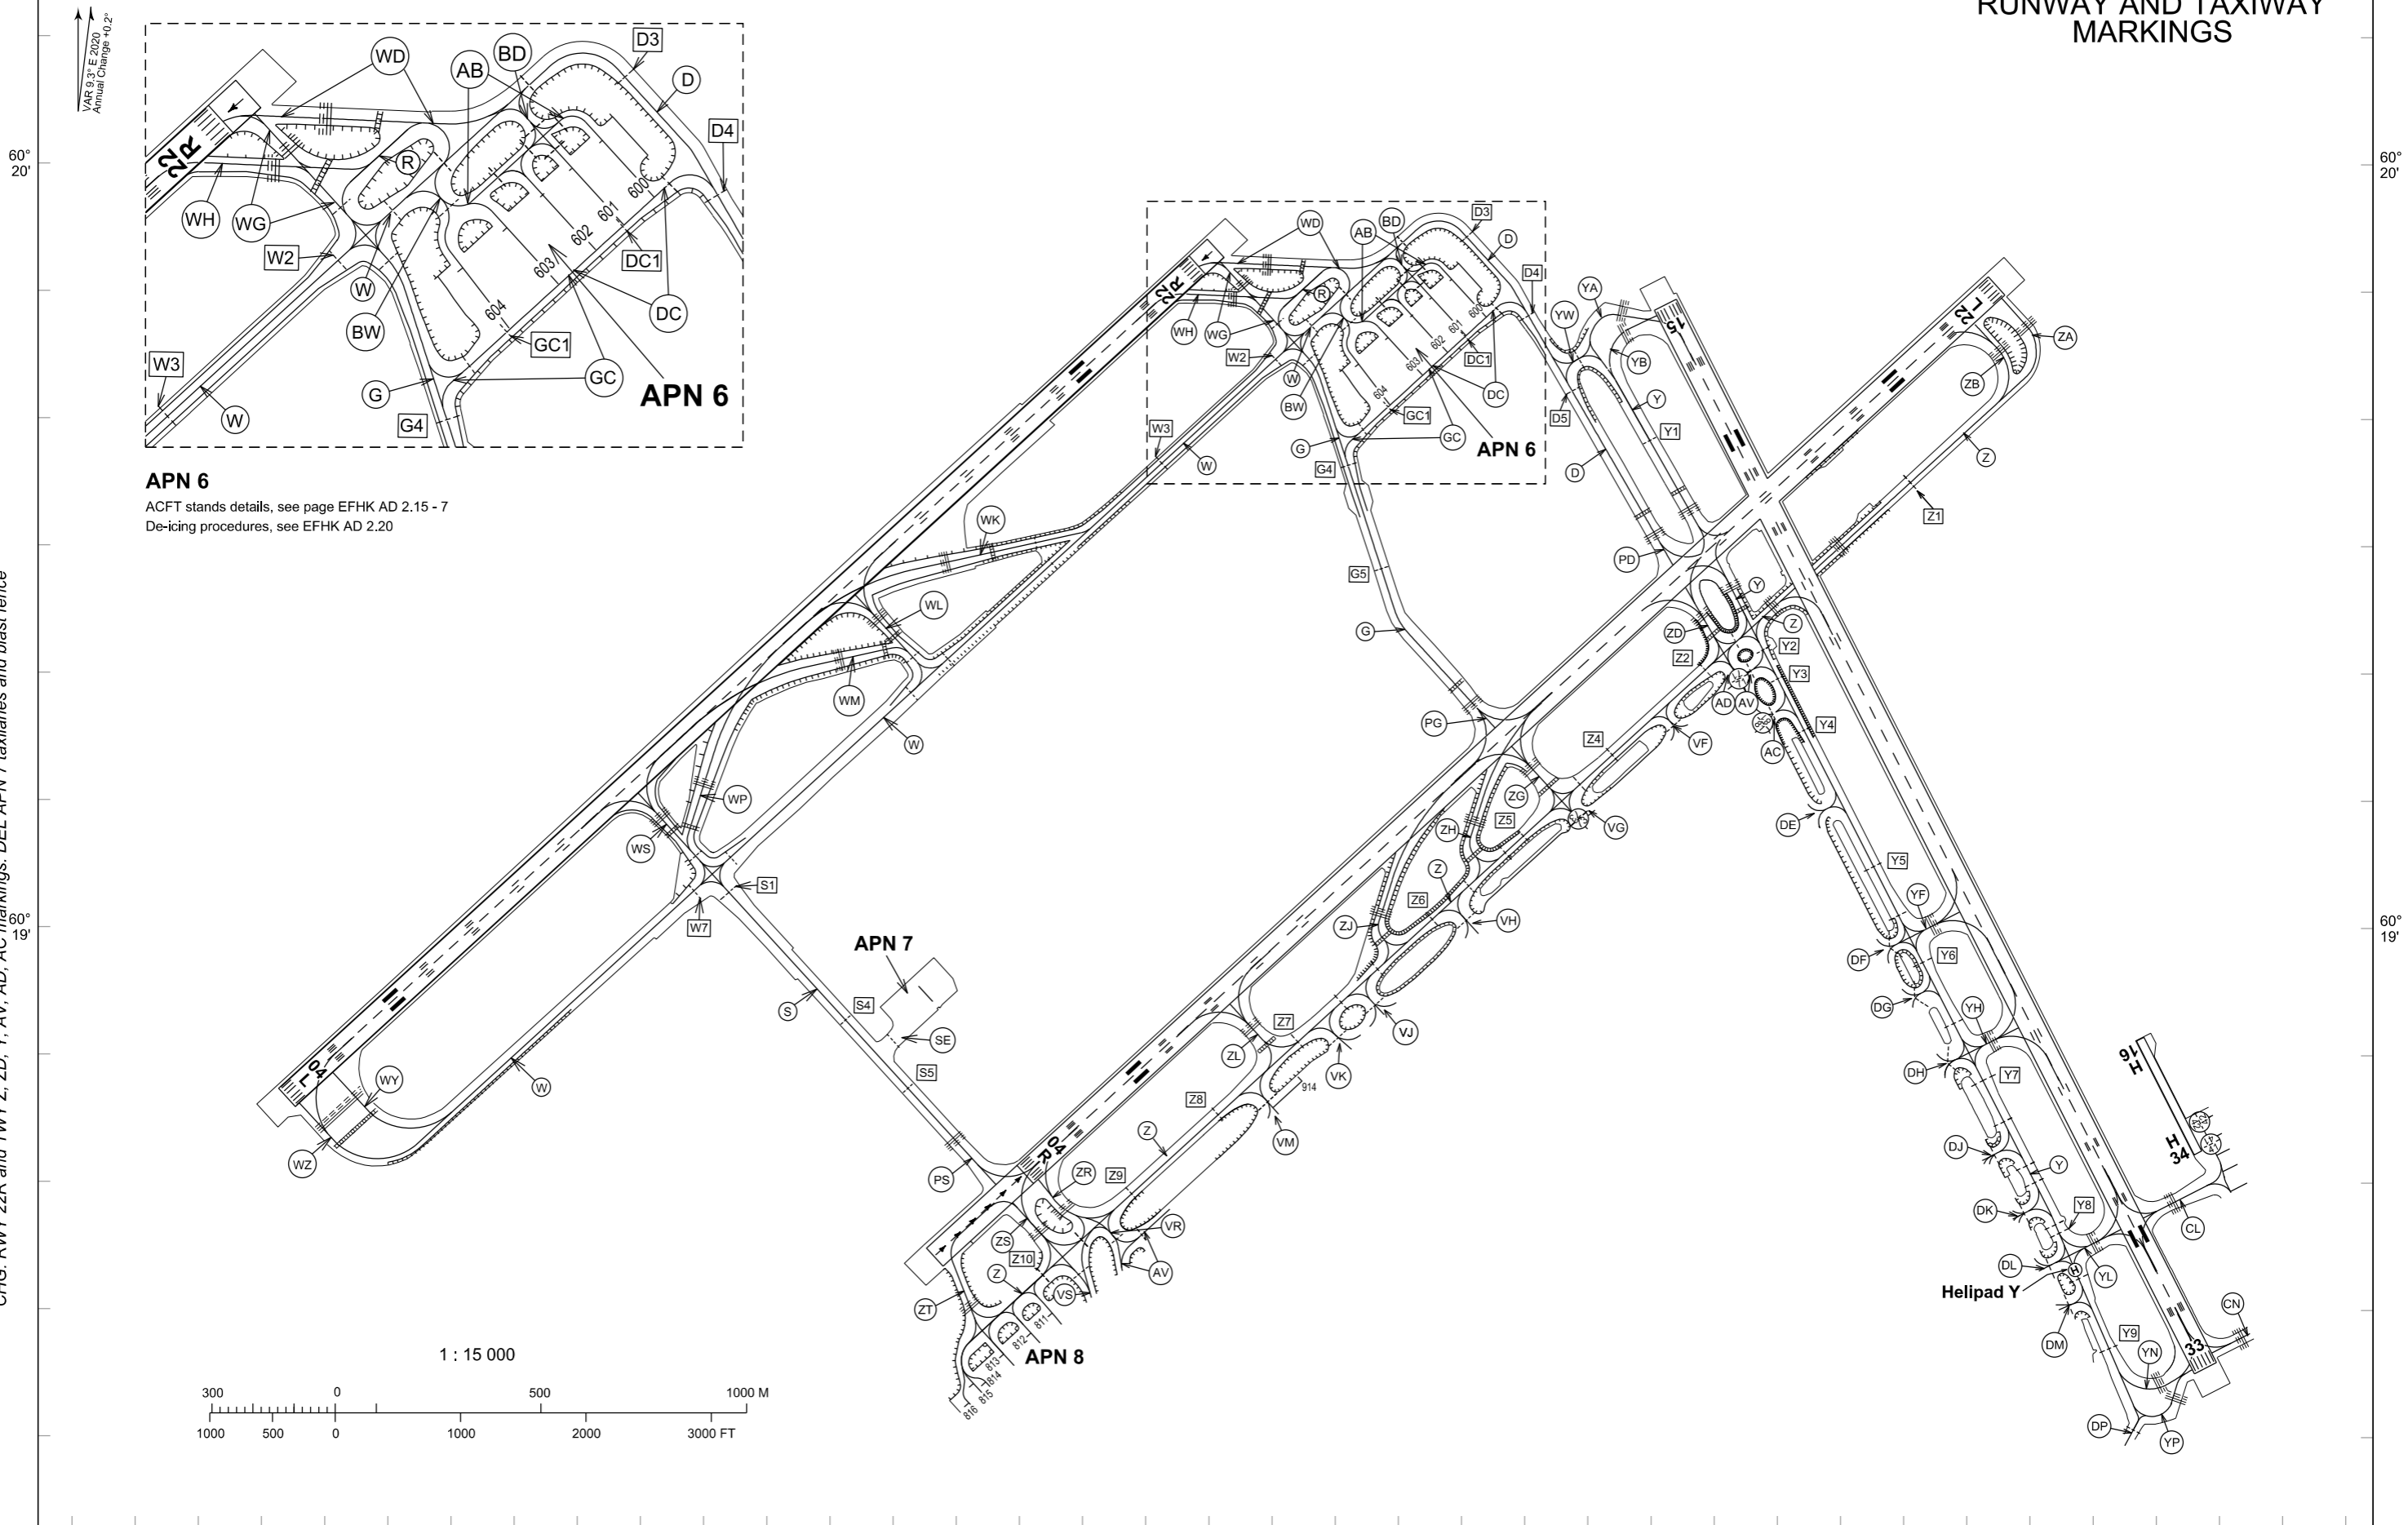

APN 6
 ACFT stands details, see page EFHK AD 2.15 - 7
 De-icing procedures, see EFHK AD 2.20

1 : 15 000

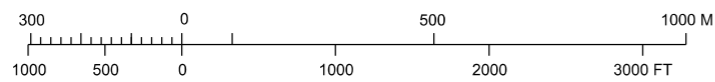

024°54' 024°55' 024°56' 024°57' 024°58' 024°59'