


024°54' 024°55' 024°56' 024°57' 024°58' 024°59'

RUNWAY AND TAXIWAY MARKINGS

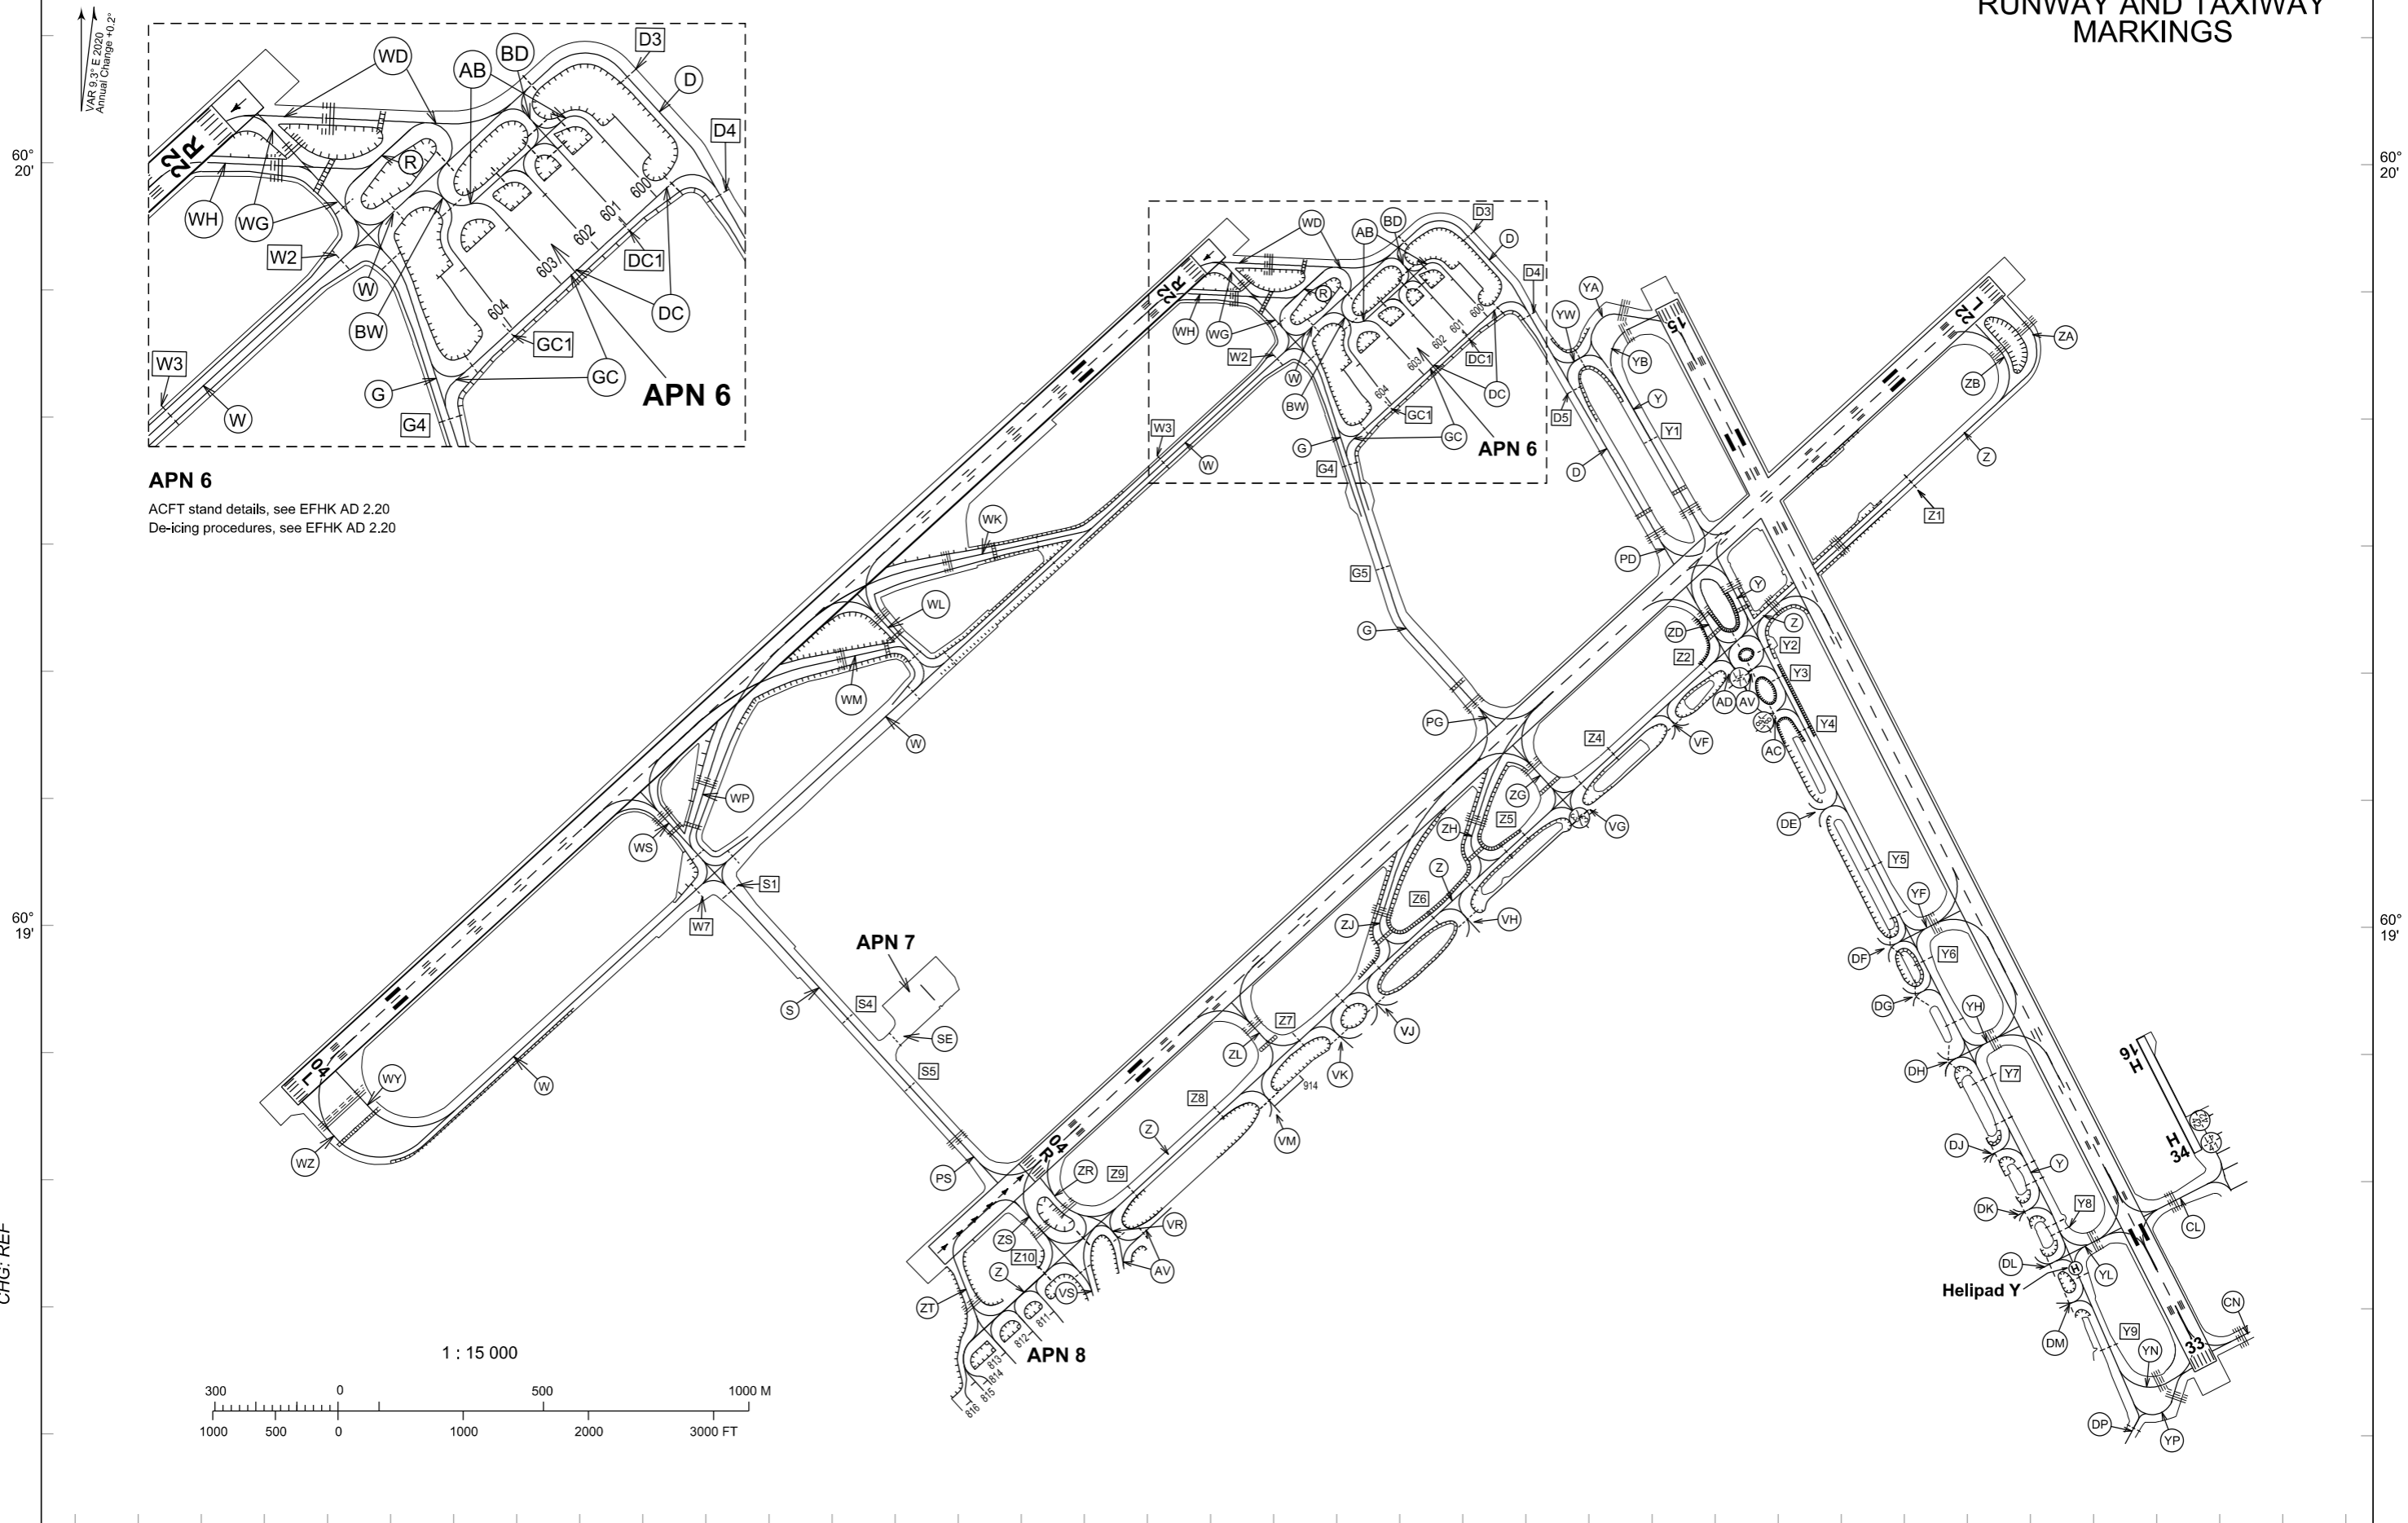

60° 20'


60° 20'

60° 19'

60° 19'

CHG: REF

1 : 15 000

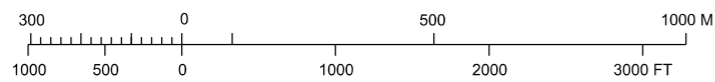

024°54' 024°55' 024°56' 024°57' 024°58' 024°59'